

























PRZEKROJE POPRZECZNE DROGI POWIATOWEJ NR 0591T
W M. KAMIONKI

SKALA 1: 100

ARKUSZ 1

 $\frac{dX}{dt}$

711002

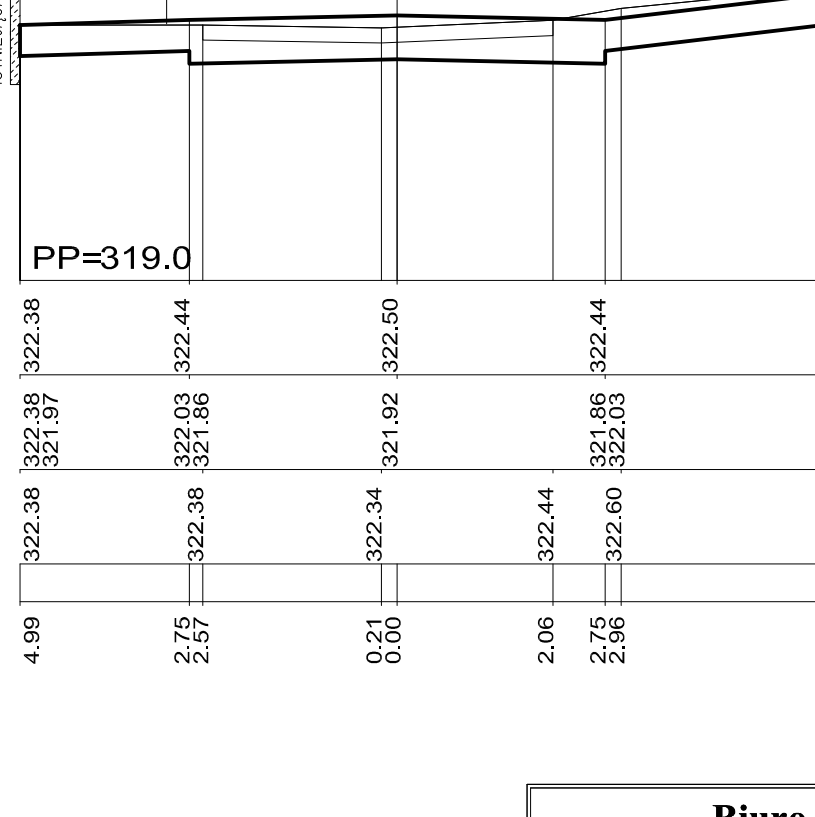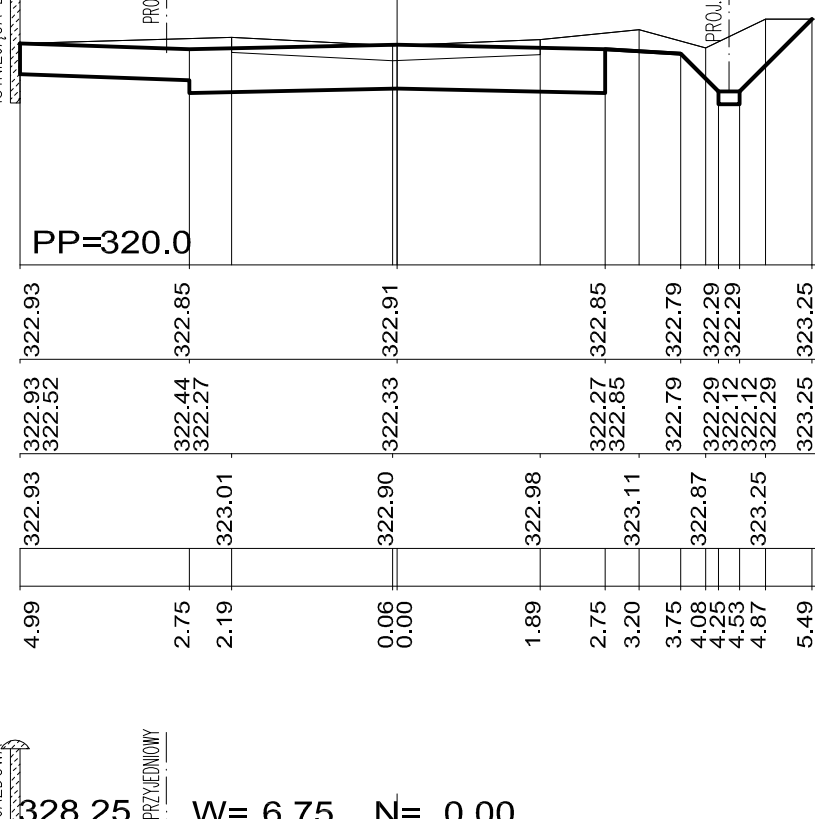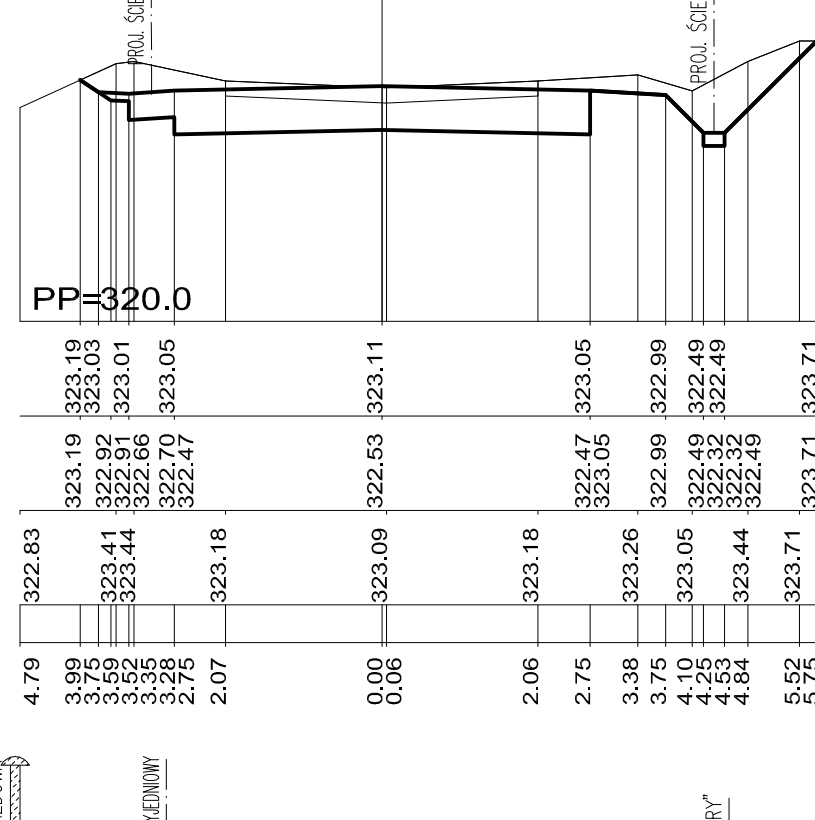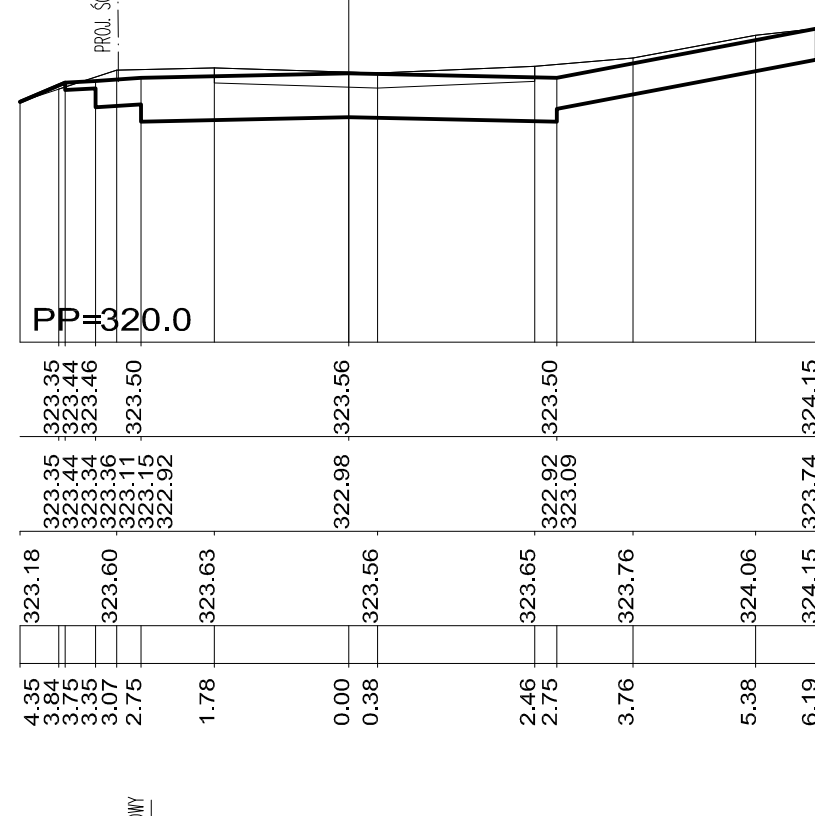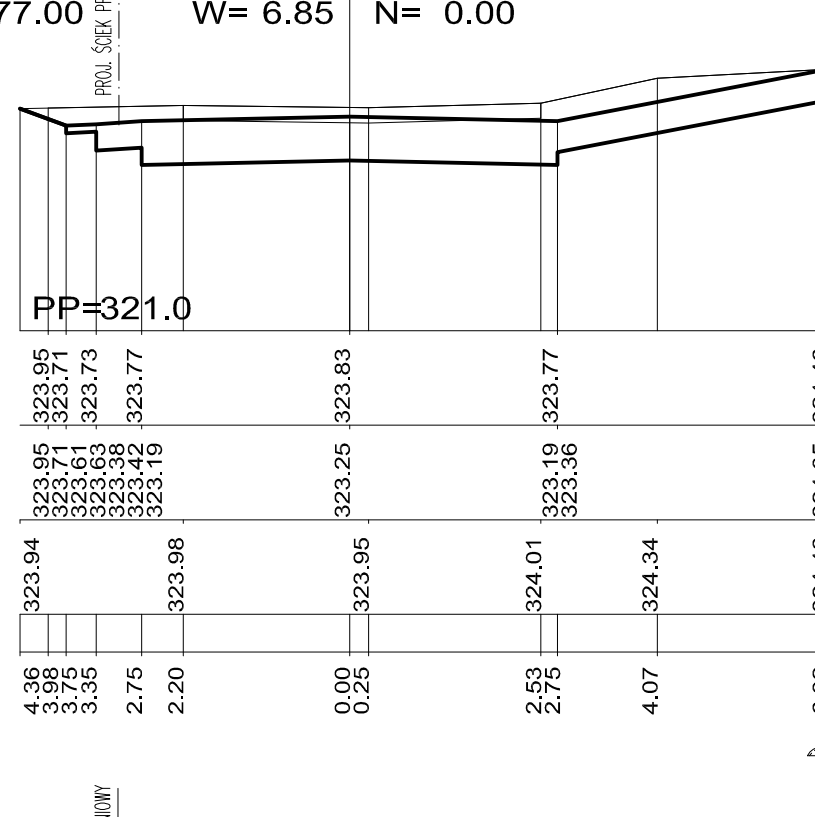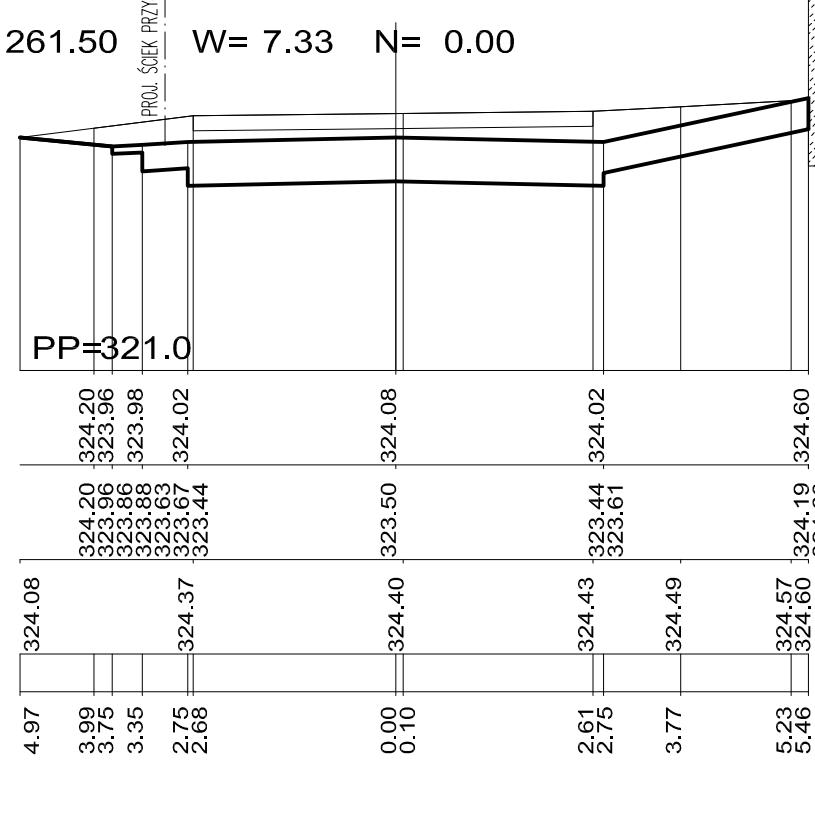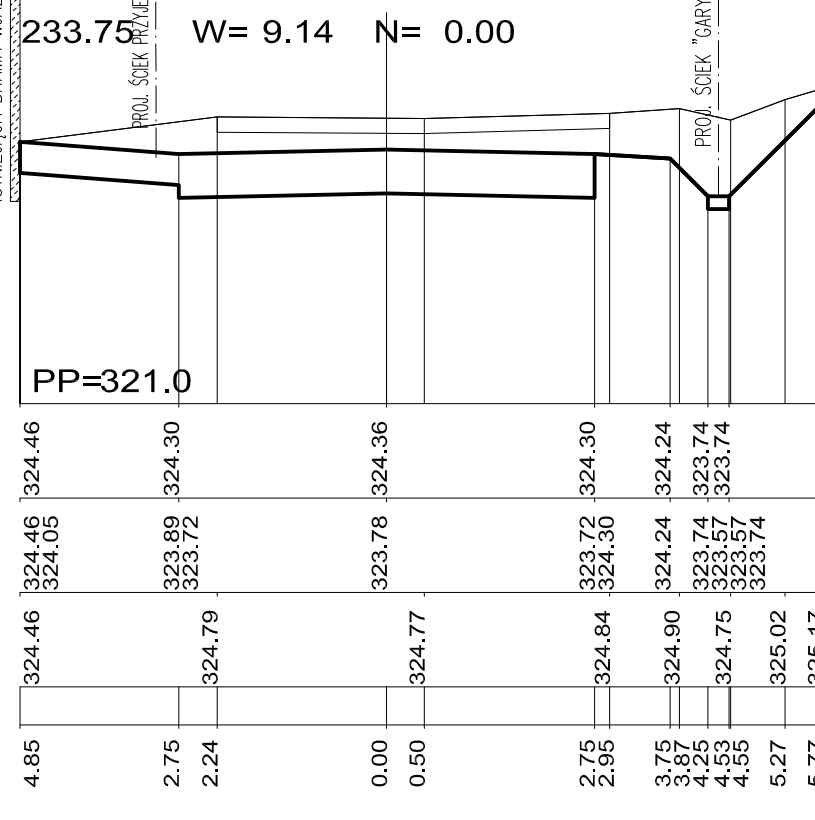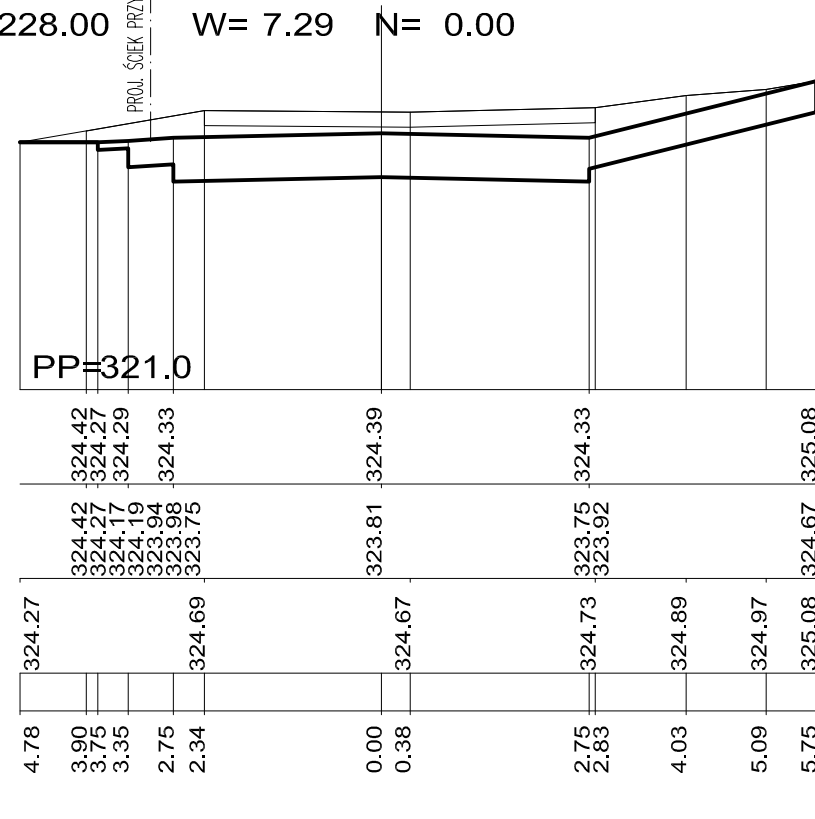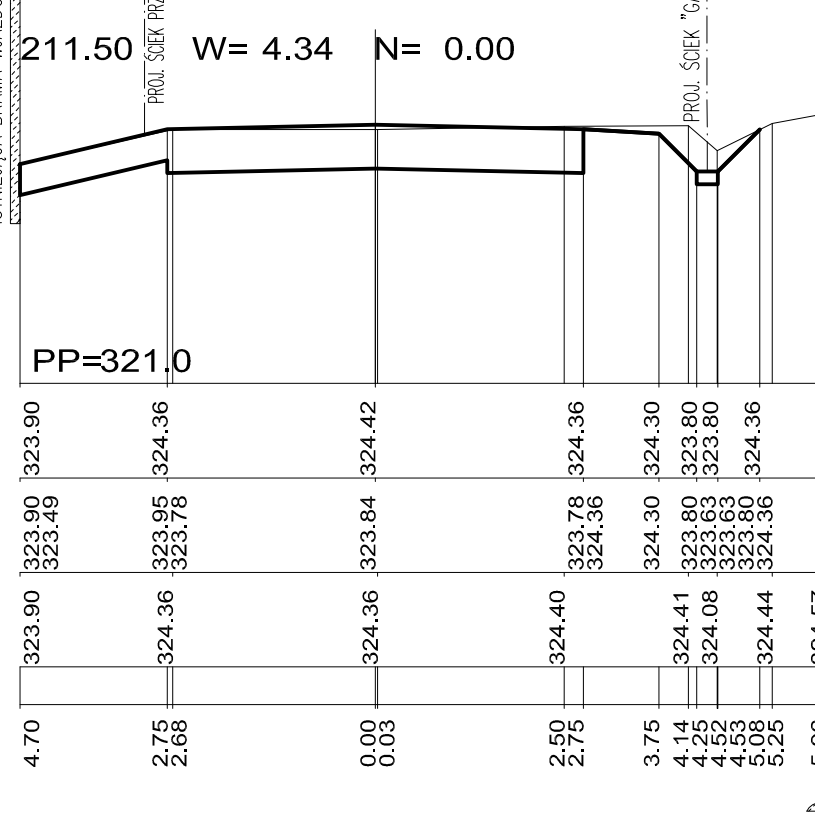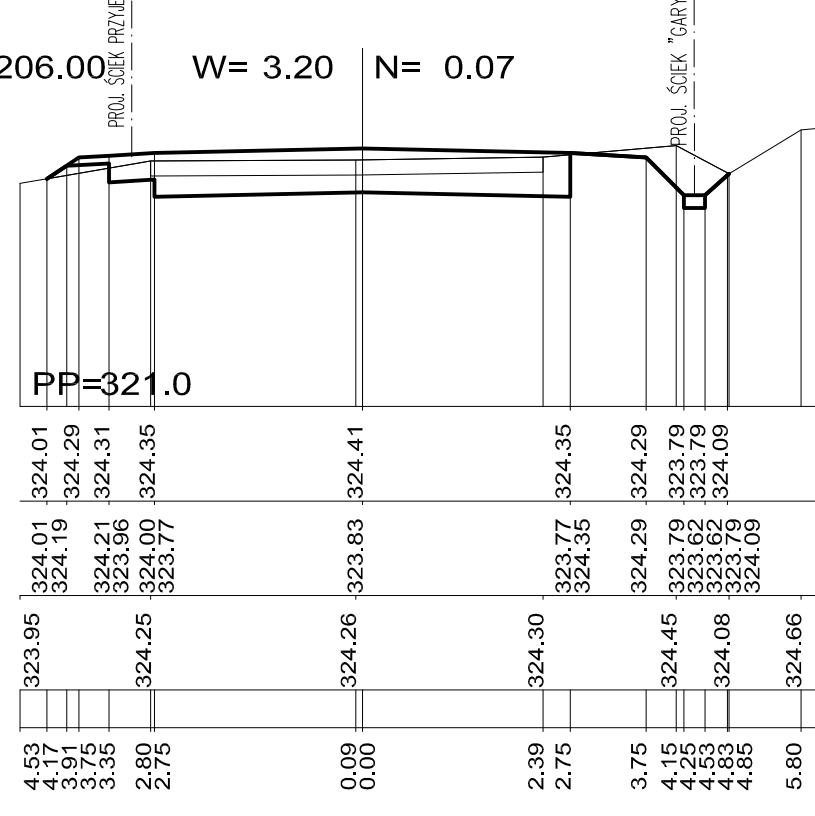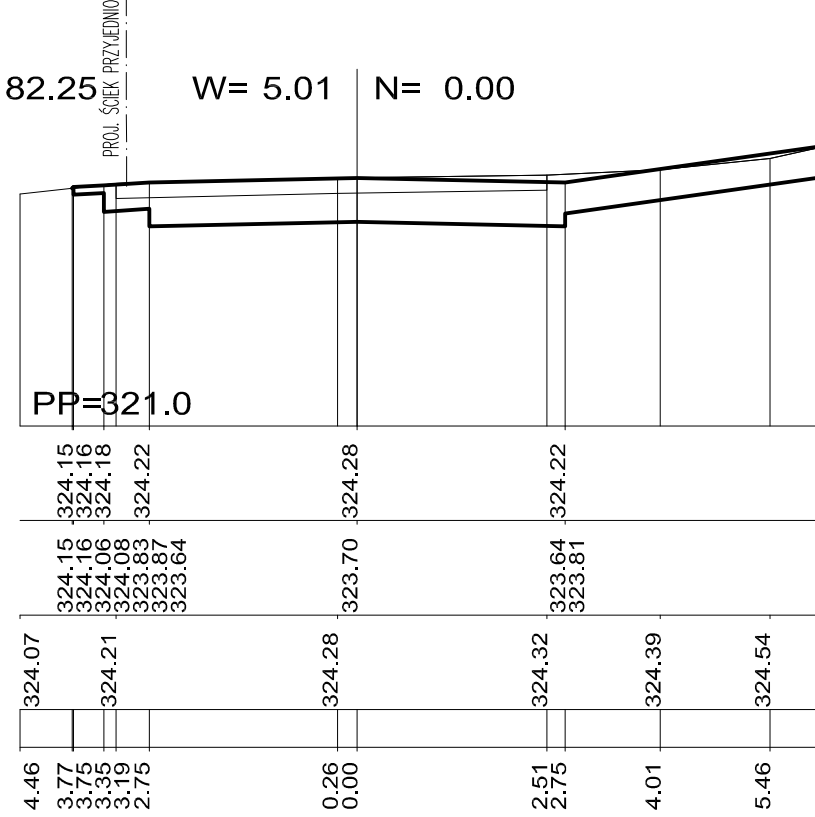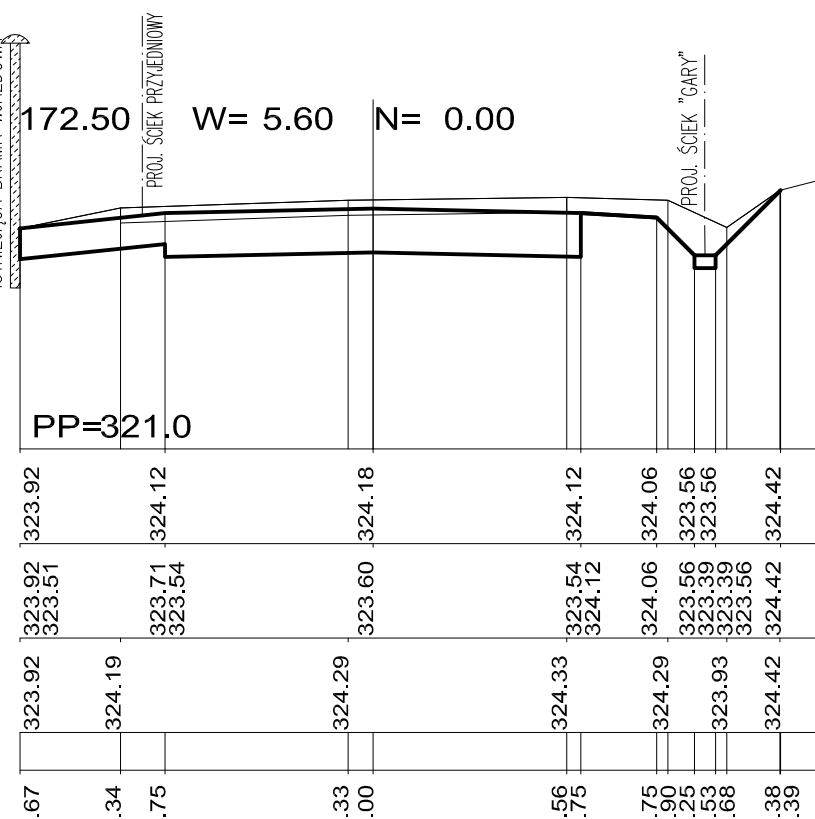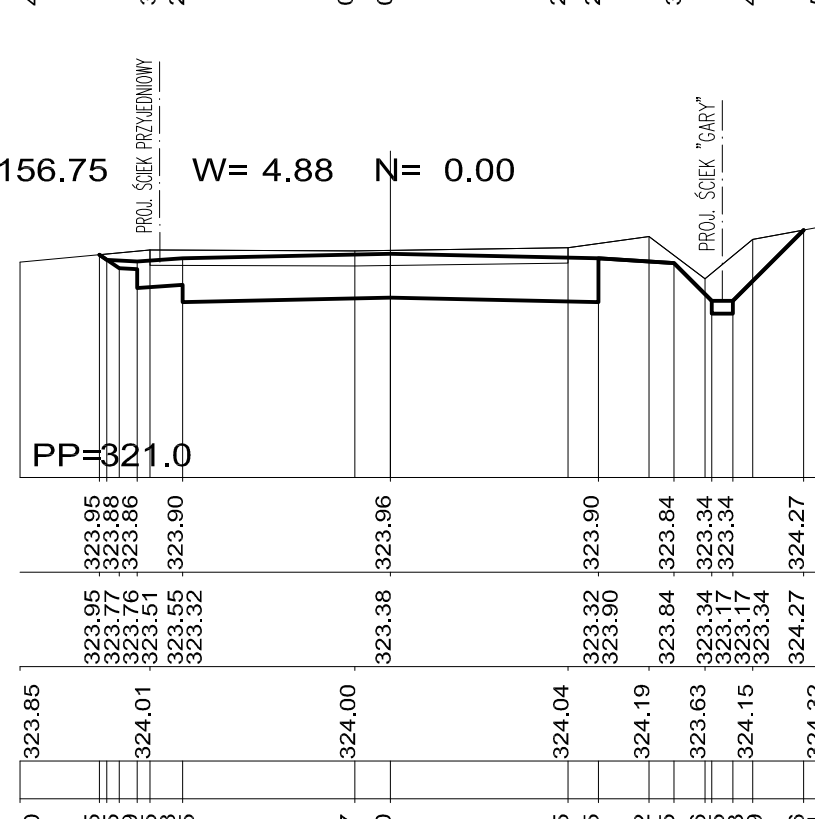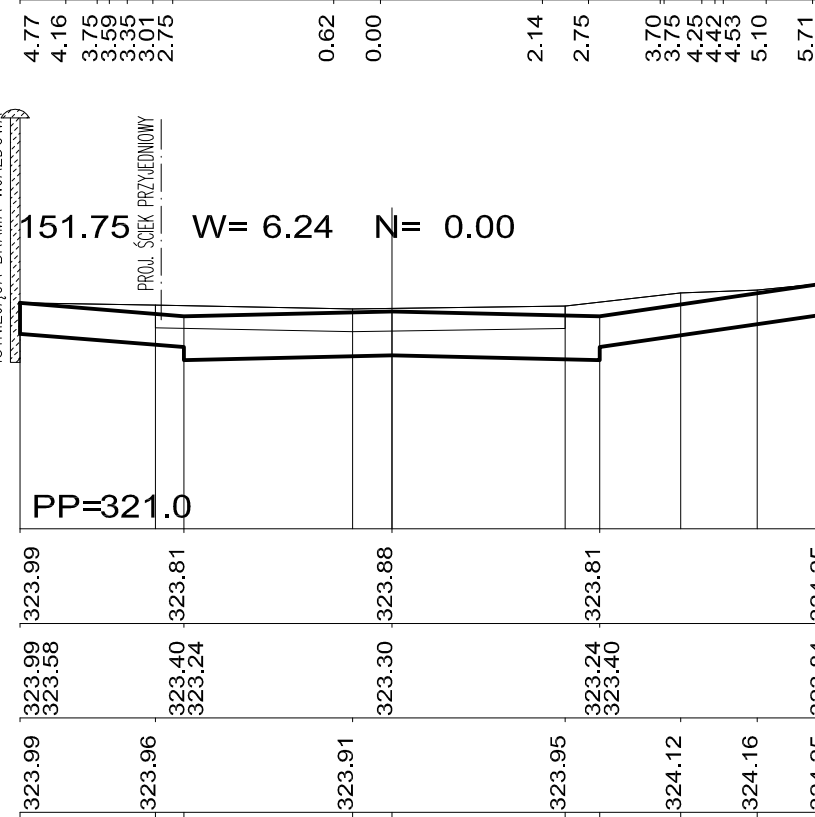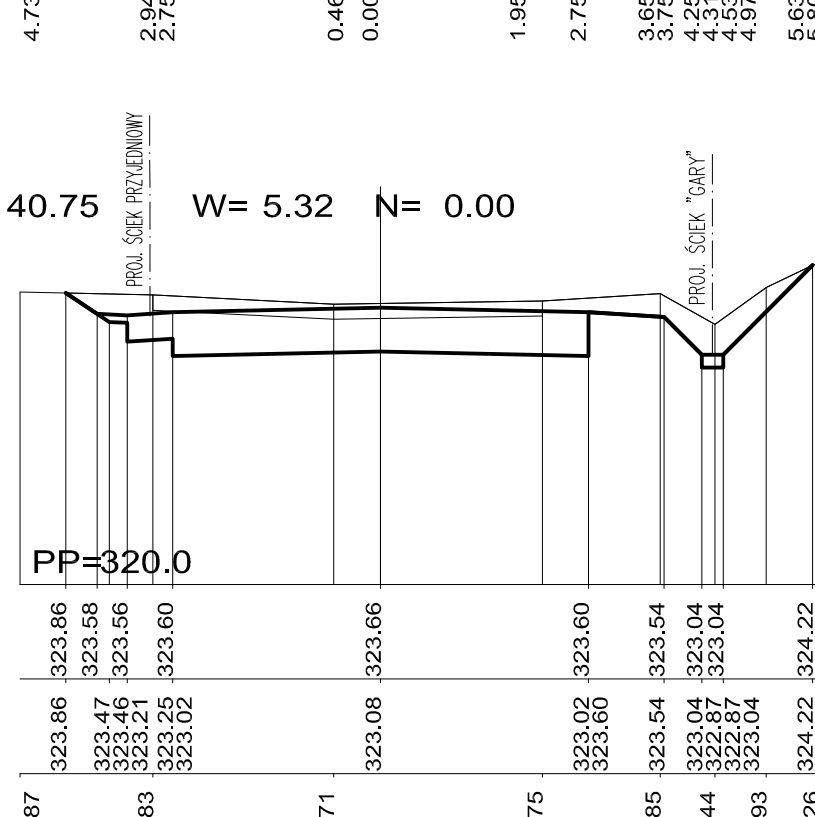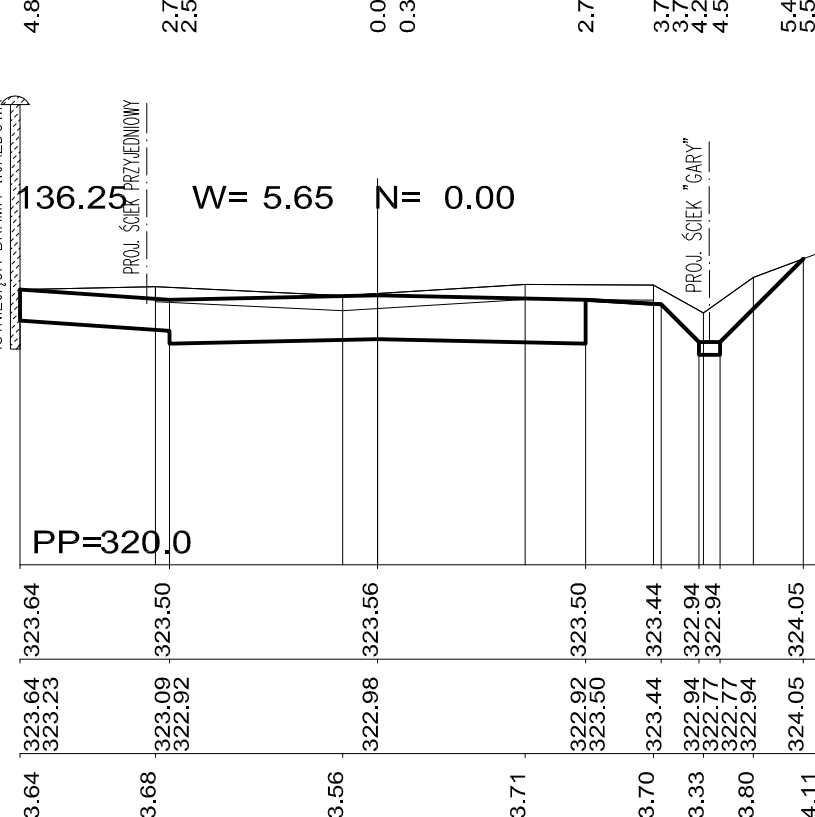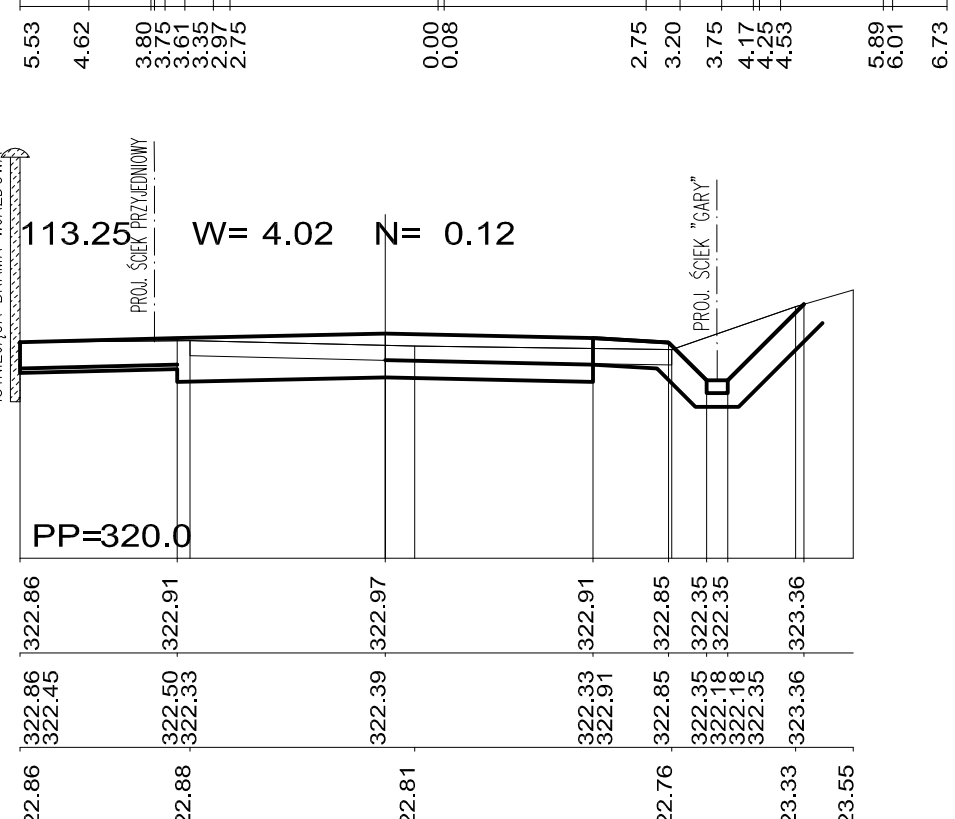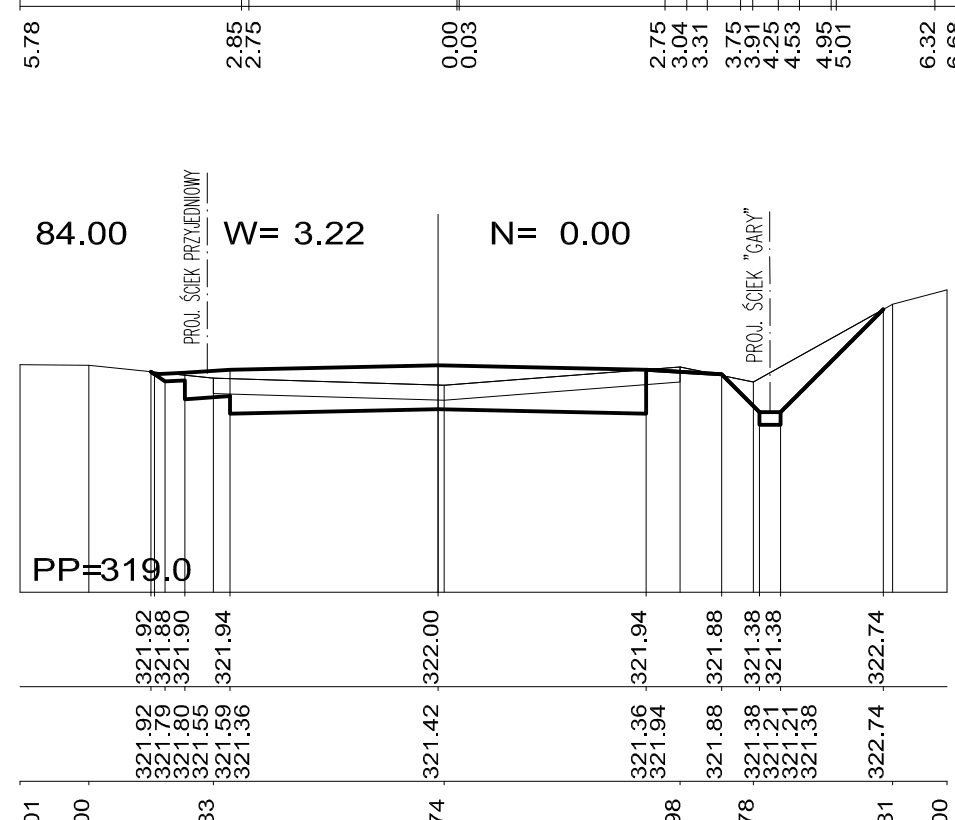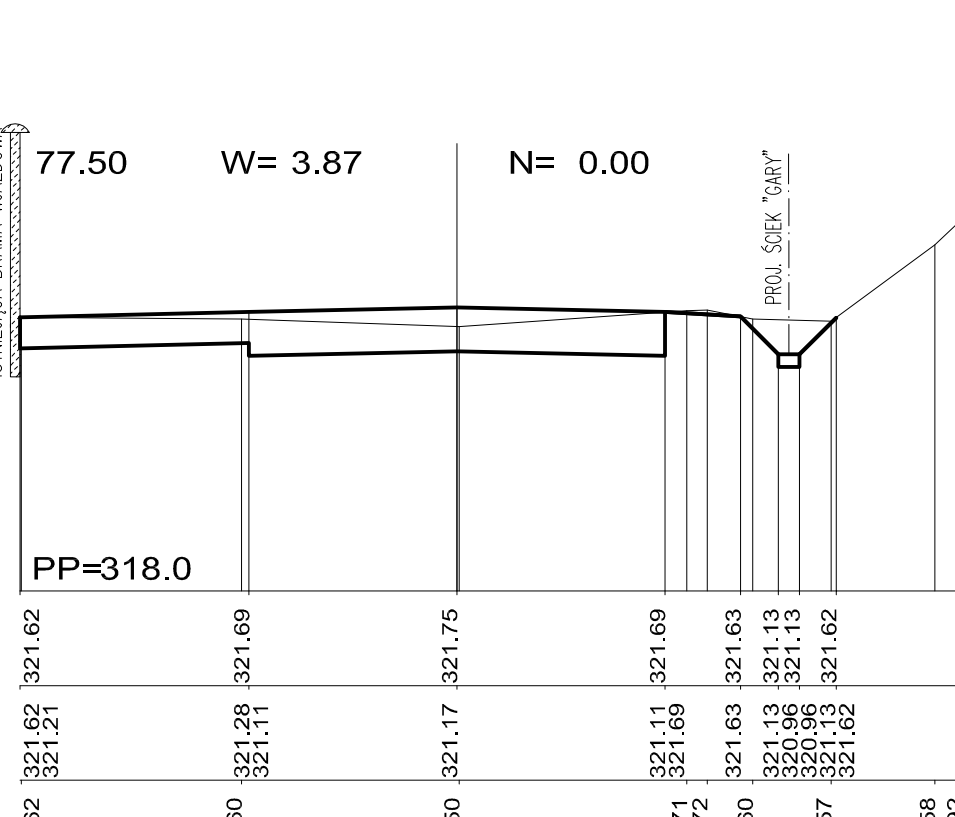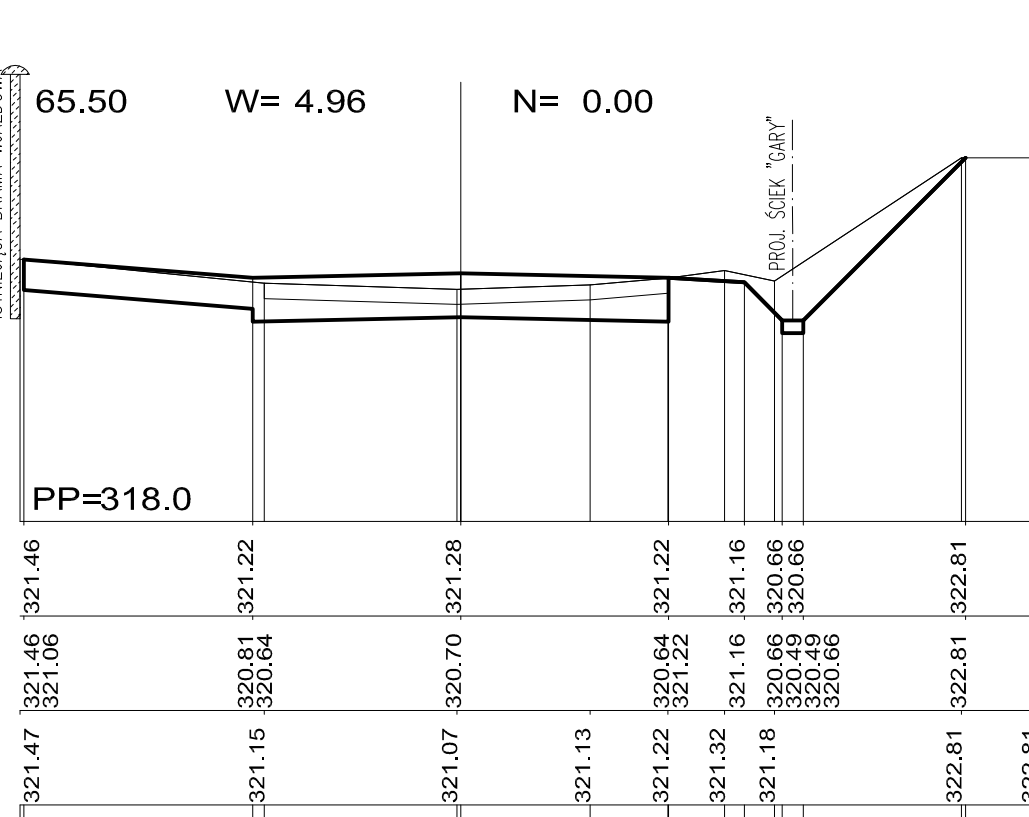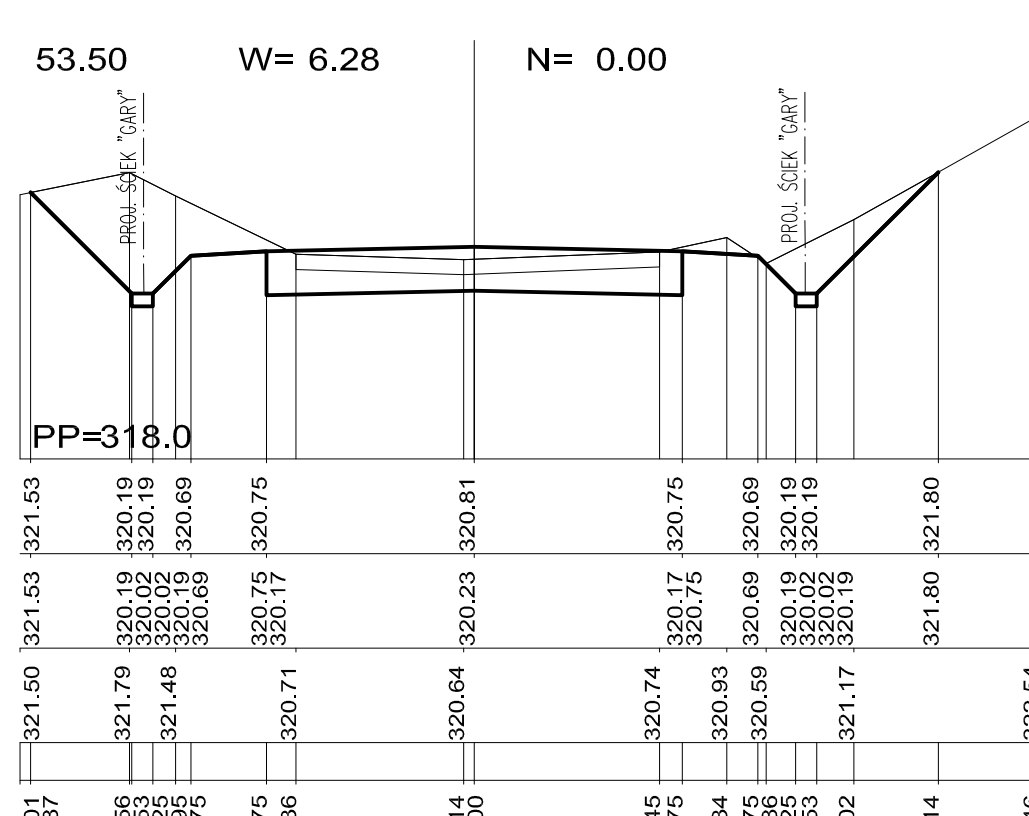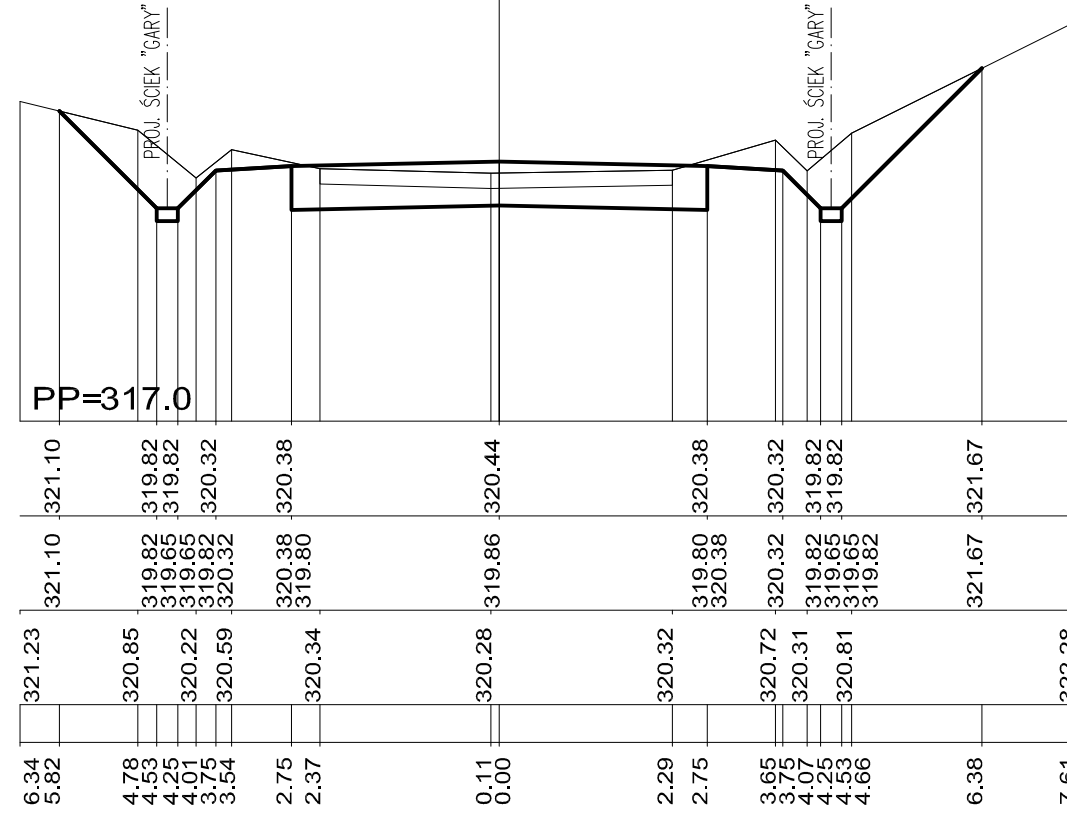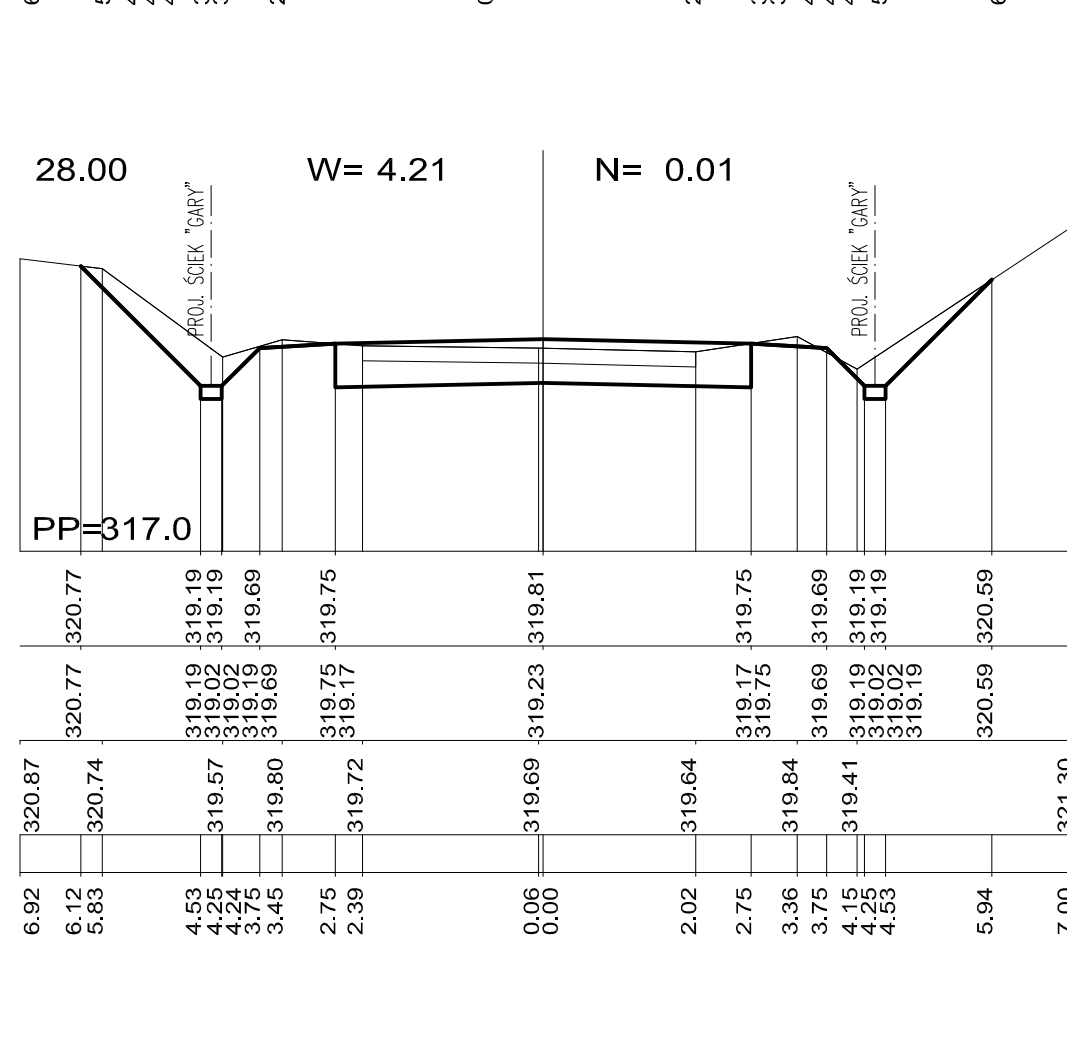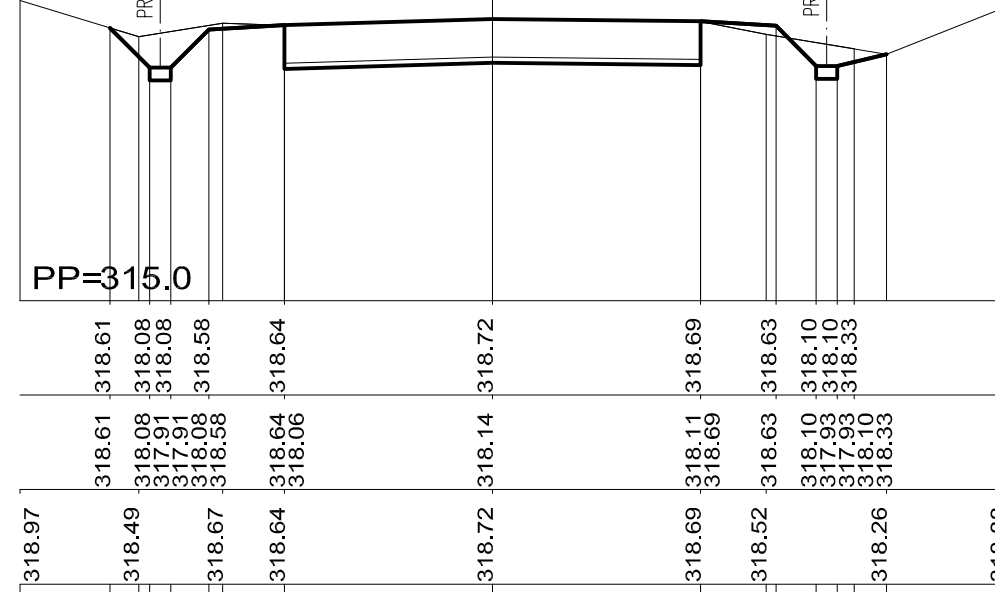

| | | | | | |
|------|--------|--------|--------|--------|--|
| 2.06 | 322.44 | | | | |
| 2.76 | 322.40 | 327.86 | 328.23 | | |
| 2.86 | | 327.03 | | 328.23 | |
| | | | | | |
| | | | | | |
| | | | | | |
| 9.38 | 323.23 | 328.95 | 328.23 | | |
| | | 328.23 | | | |